


STRUCTURE SQUARE FEET	SQUARE FEET
BUILDING:	1,303
WALK-IN COOLER:	217
COVERED PATIO SEATING:	706
FENCED EMPLOYEE AREA:	194
TOTAL:	2,420

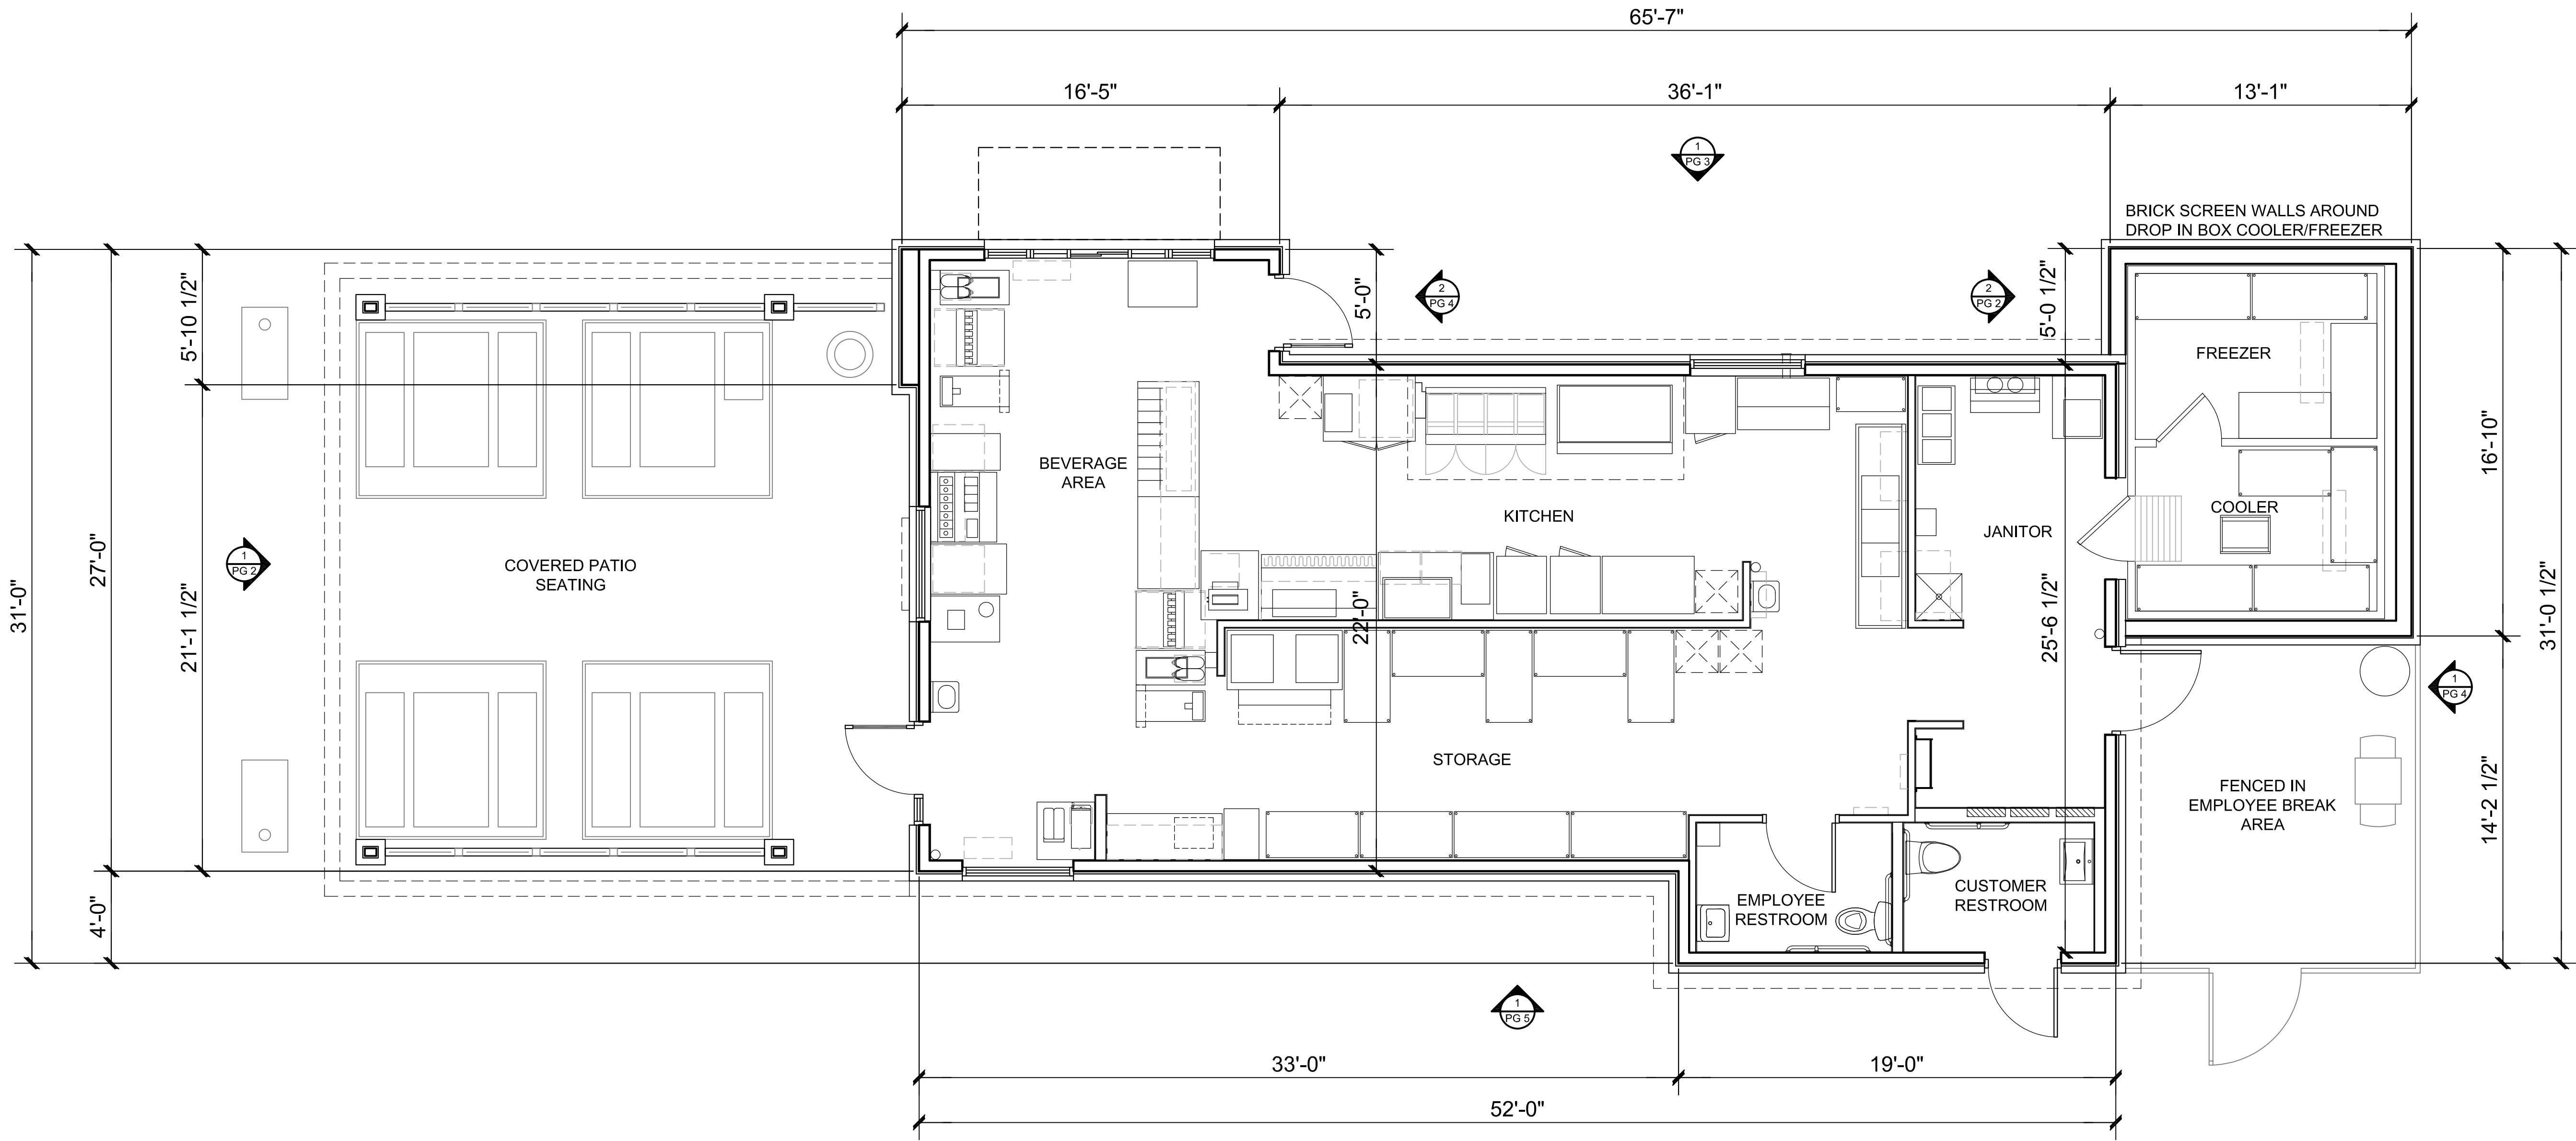




FLOOR PLAN

1/4"=1'-0"

NORTH FINISH CALCULATIONS	SQUARE FEET	PERCENT OF TOTAL AREA
TOTAL:	792	100%
MASONRY:	624	79%
ARCHITECTURAL METAL PANELS:	128	16%
ARCHITECTURAL CORNICE:	40	5%
WINDOWS & DOORS:	48	N/A

FINISH SCHEDULE		
<div>A</div> CLEAR ANODIZED (ALUMINUM WINDOW & DOOR FRAMES) MANUFACTURE: KAWNEER	<div></div>	
<div>B</div> PAINT (HOLLOW METAL WINDOW & DOOR FRAMES) COLOR: SW 7659 GRIS MANUFACTURE: SHERWIN WILLIAMS	<div></div>	
<div>C</div> ARCHITECTURAL METAL PANEL CLADDING (ACM) COLOR: ABE BLUE MANUFACTURE: ALPOLIC PANELS	<div></div>	
<div>D</div> PAINT (EIFS ARCHITECTURAL CORNICE) COLOR: SONIC PURE WHITE MANUFACTURE: SHERWIN WILLIAMS	<div></div>	
<div>E</div> ARCHITECTURAL METAL PANEL CLADDING (ACM) COLOR: SAW WHITE MANUFACTURE: ALPOLIC PANELS	<div></div>	
<div>F</div> STANDARD BRICK COLOR: SHAMROCK MANUFACTURE: ACME BRICK	<div></div>	
<div>G</div> STANDARD BRICK COLOR: KOKO BROWN MANUFACTURE: ACME BRICK	<div></div>	

KEYED NOTES	
1	ROWLOCK BRICK SILL
2	SOLDIER COURSE BRICK
3	45° HERRINGBONE BRICK PATTERN
4	EYEBROW / SOFFIT
5	CANOPY
6	METAL COPING
7	MENU BOARD
8	PATIO RAILING SYSTEM
9	BLUE TINTED GLASS
10	DASHED LINE INDICATES ROOF LINE BEYOND
11	DASHED LINE INDICATES ROOF TOP EQUIPMENT SCREENED BY PARAPET WALL
12	HEAVY DASHED LINE INDICATES LOCATION OF 8'-0" HIGH TREX SCREENING FENCE

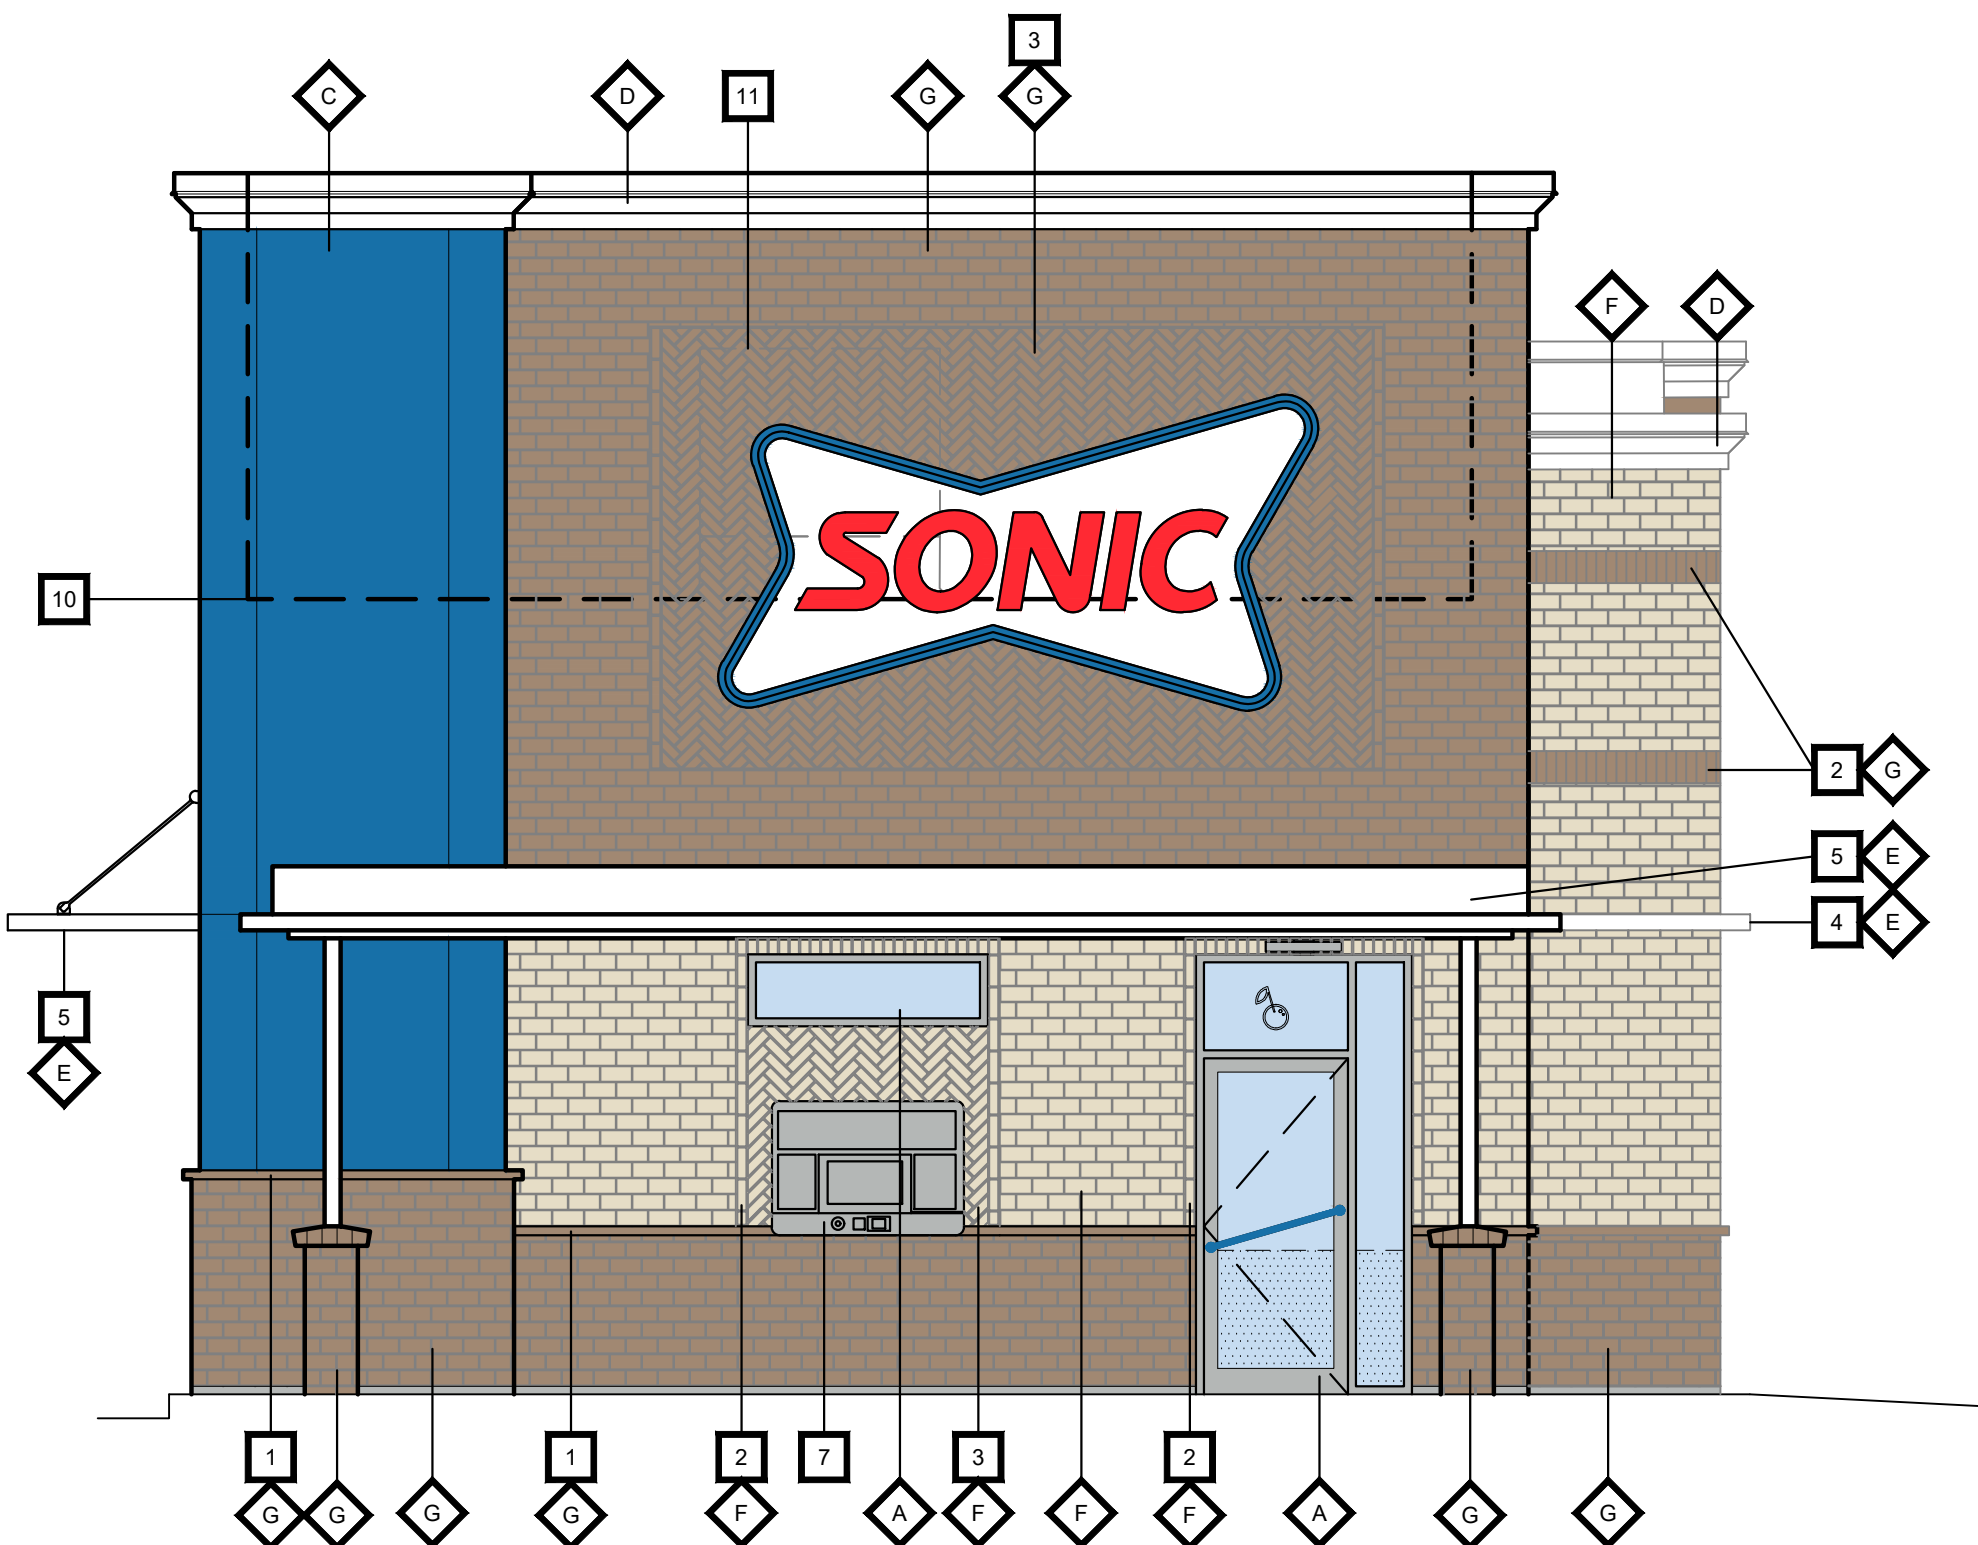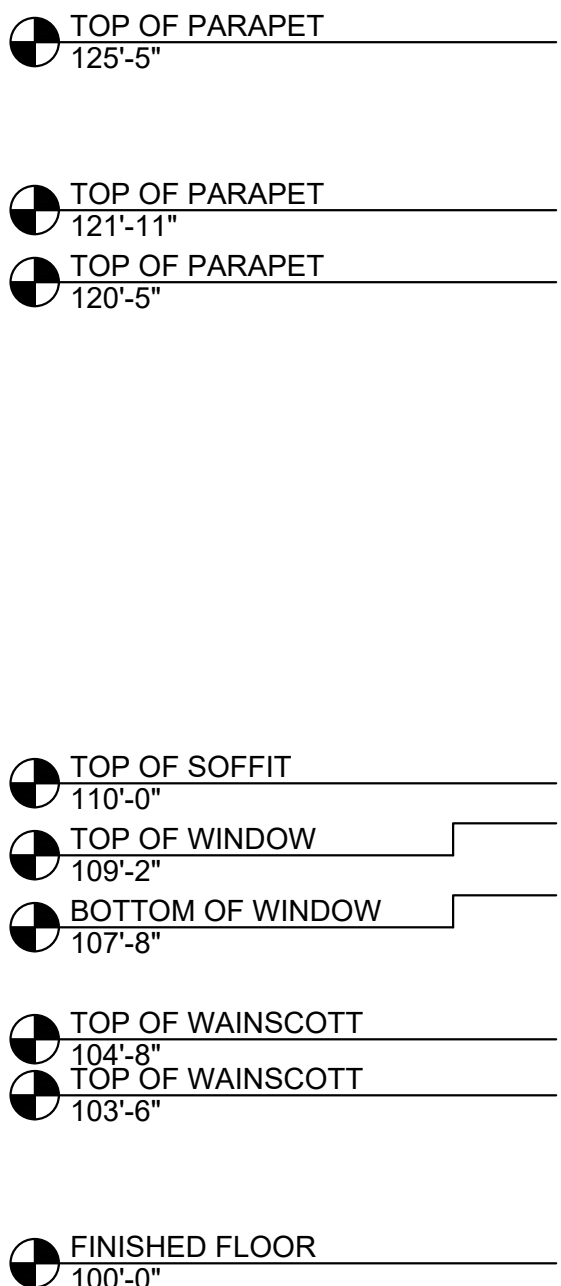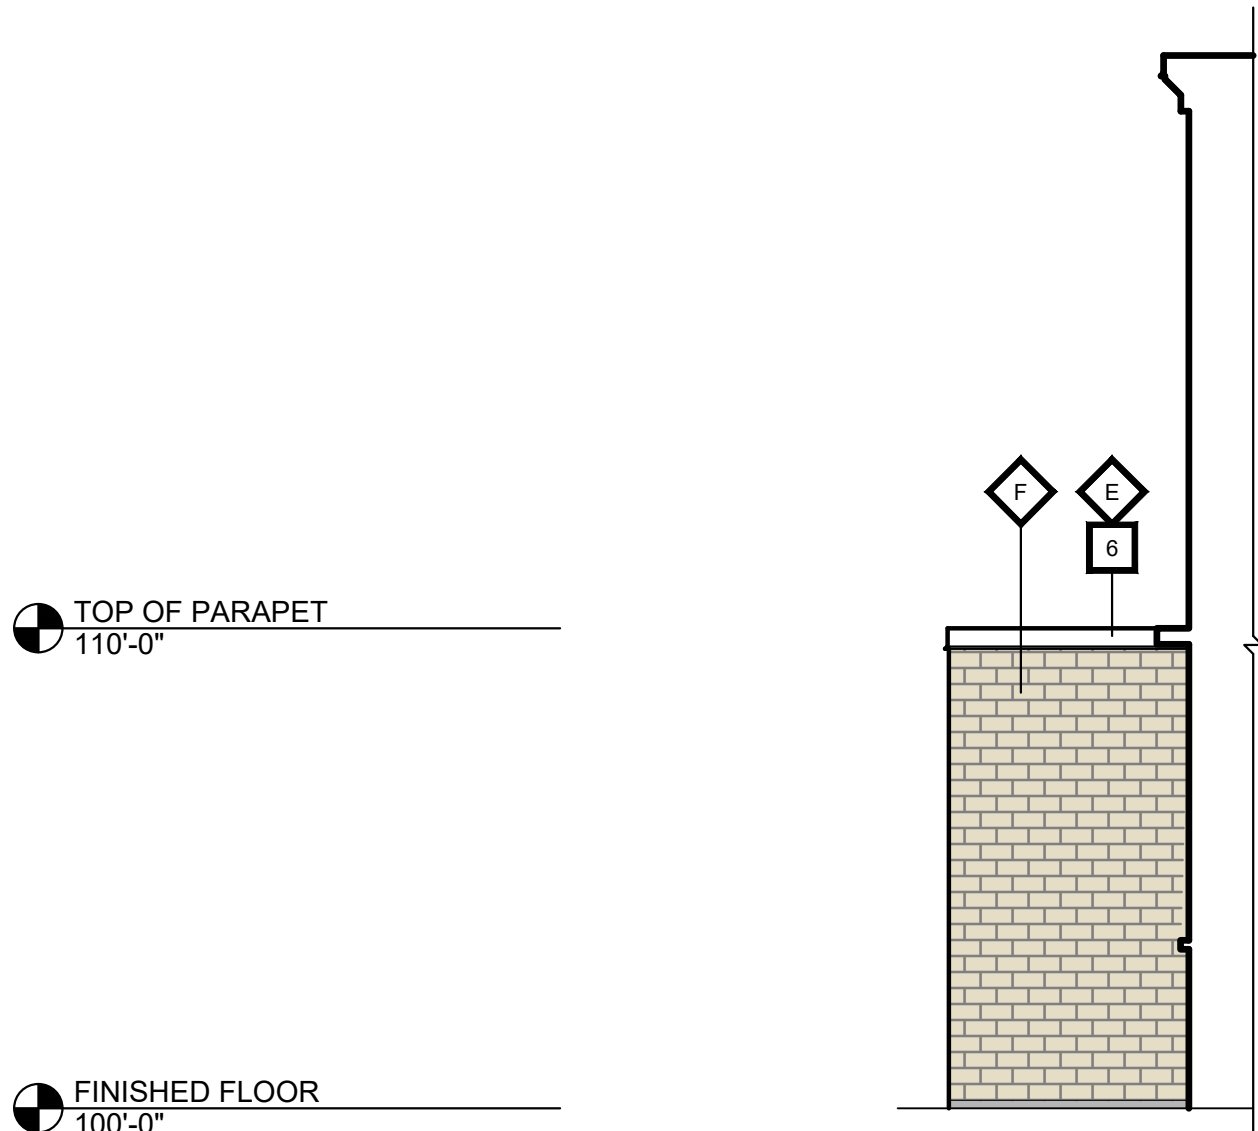

2  
PAGE 2  
NORTH EXTERIOR ELEVATION  
1/4" = 1'-0"


1  
PAGE 2  
NORTH EXTERIOR ELEVATION  
1/4" = 1'-0"

EAST FINISH CALCULATIONS	SQUARE FEET	PERCENT OF TOTAL AREA
TOTAL:	1,204	100%
MASONRY:	836	70%
ARCHITECTURAL METAL PANELS:	304	25%
ARCHITECTURAL CORNICE:	64	5%
WINDOWS & DOORS:	118	N/A

FINISH SCHEDULE		
<div>A</div> CLEAR ANODIZED (ALUMINUM WINDOW & DOOR FRAMES) MANUFACTURE: KAWNEER	<div></div>	
<div>B</div> PAINT (HOLLOW METAL WINDOW & DOOR FRAMES) COLOR: SW 7059 GRIS MANUFACTURE: SHERWIN WILLIAMS	<div></div>	
<div>C</div> ARCHITECTURAL METAL PANEL CLADDING (ACM) COLOR: ABE BLUE MANUFACTURE: ALPOLIC PANELS	<div></div>	
<div>D</div> PAINT (EIFS ARCHITECTURAL CORNICE) COLOR: SONIC PURE WHITE MANUFACTURE: SHERWIN WILLIAMS	<div></div>	
<div>E</div> ARCHITECTURAL METAL PANEL CLADDING (ACM) COLOR: SAW WHITE MANUFACTURE: ALPOLIC PANELS	<div></div>	
<div>F</div> STANDARD BRICK COLOR: SHAMROCK MANUFACTURE: ACME BRICK	<div></div>	
<div>G</div> STANDARD BRICK COLOR: KOKO BROWN MANUFACTURE: ACME BRICK	<div></div>	

KEYED NOTES		
<div>1</div> ROWLOCK BRICK SILL	<div>8</div> PATIO RAILING SYSTEM	
<div>2</div> SOLDIER COURSE BRICK	<div>9</div> BLUE TINTED GLASS	
<div>3</div> 45° HERRINGBONE BRICK PATTERN	<div>10</div> DASHED LINE INDICATES ROOF LINE BEYOND	
<div>4</div> EYEBROW / SOFFIT	<div>11</div> DASHED LINE INDICATES ROOF TOP EQUIPMENT SCREENED BY PARAPET WALL	
<div>5</div> CANOPY	<div>12</div> HEAVY DASHED LINE INDICATES LOCATION OF 8'-0" HIGH TREX SCREENING FENCE	
<div>6</div> METAL COPING		
<div>7</div> MENU BOARD		


- TOP OF PARAPET  
125'-5"
- TOP OF PARAPET  
121'-11"
- TOP OF PARAPET  
120'-5"
- TOP OF SOFFIT  
110'-0"
- TOP OF WINDOW  
109'-2"
- BOTTOM OF WINDOW  
107'-8"
- TOP OF WAINSCOTT  
104'-8"
- TOP OF WAINSCOTT  
103'-6"
- FINISHED FLOOR  
100'-0"

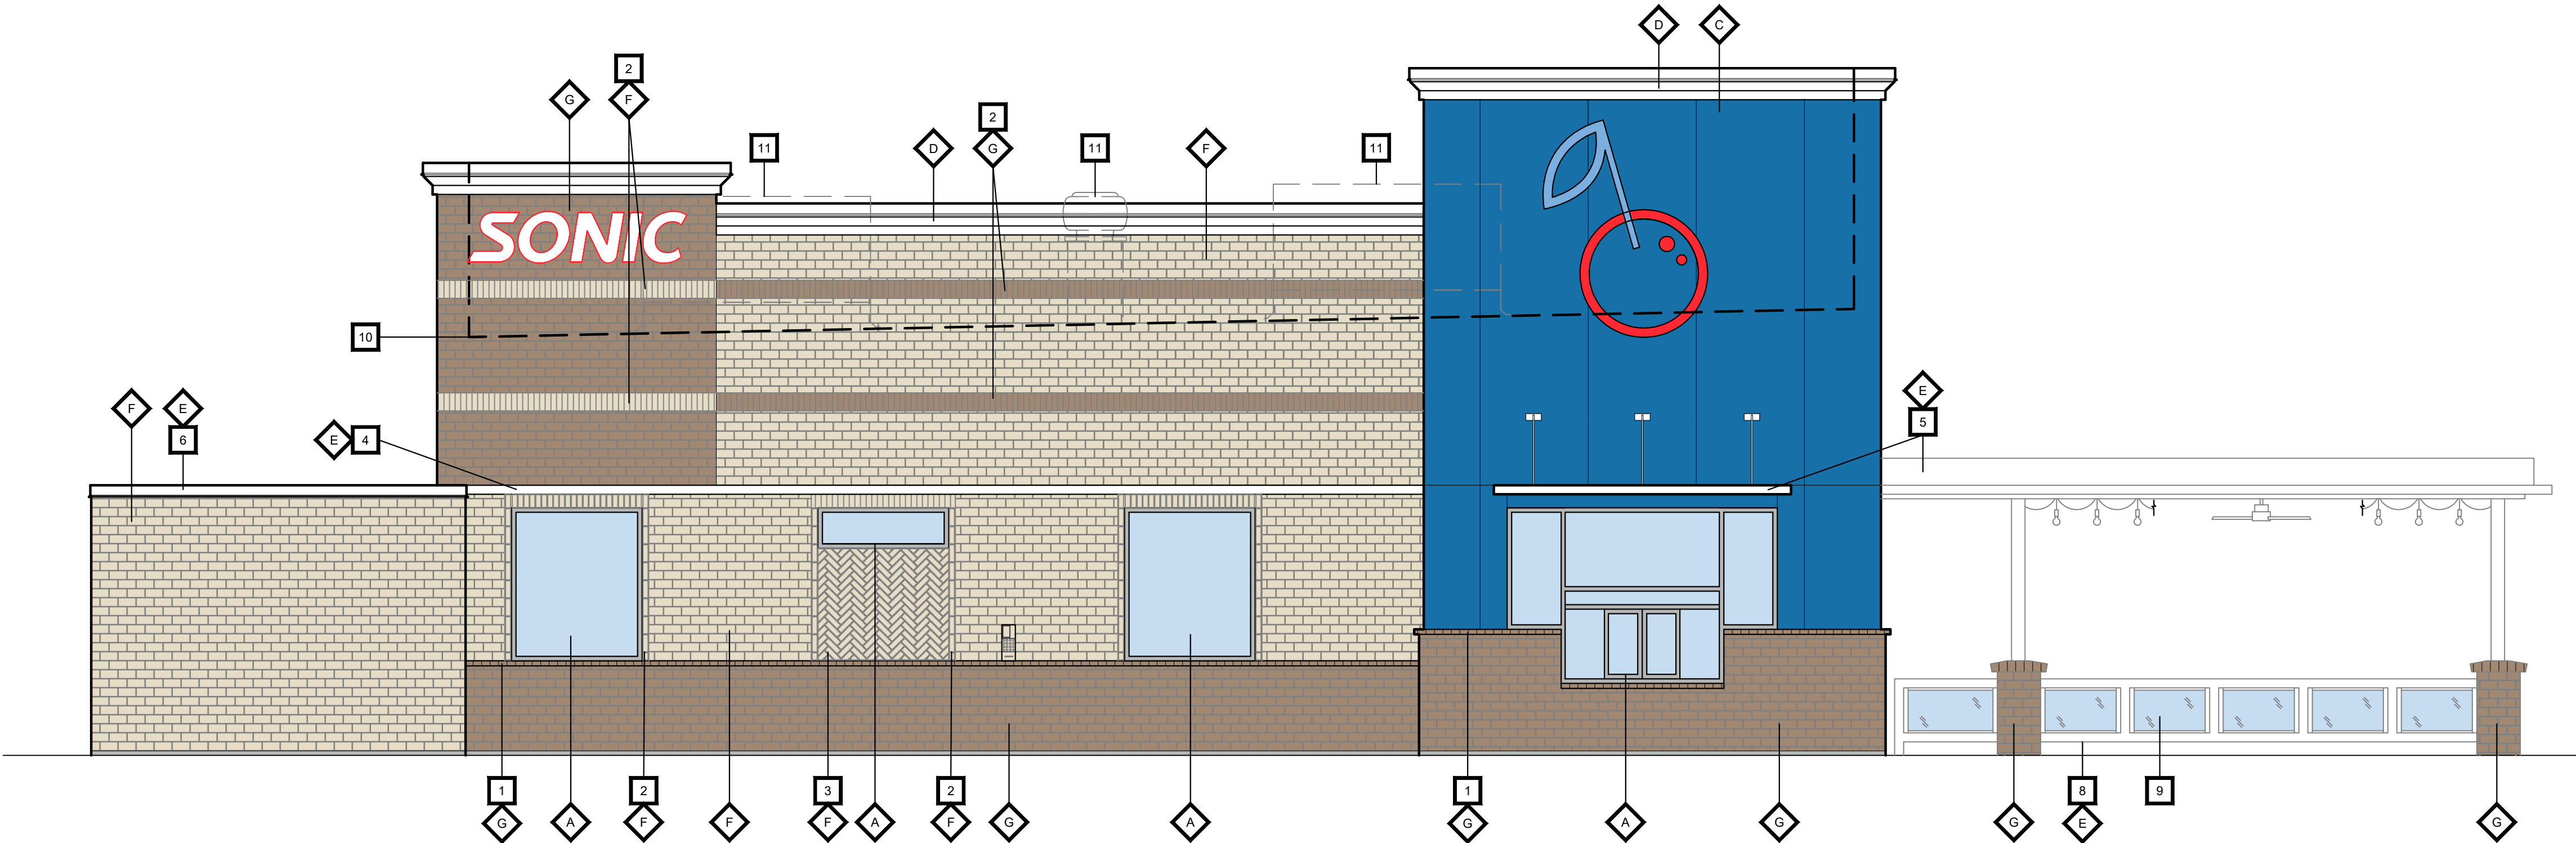



SOUTH FINISH CALCULATIONS	SQUARE FEET	PERCENT OF TOTAL AREA
TOTAL:	696	100%
MASONRY:	559	80%
ARCHITECTURAL METAL PANELS:	96	14%
ARCHITECTURAL CORNICE:	41	6%
WINDOWS & DOORS:	78	N/A

FINISH SCHEDULE		
<div>4</div> <div>CLEAR ANODIZED (ALUMINUM WINDOW &amp; DOOR FRAMES) MANUFACTURE: KAWNEER</div>		<div></div>
<div>9</div> <div>PAINT (HOLLOW METAL WINDOW &amp; DOOR FRAMES) COLOR: SW 7659 GRIS MANUFACTURE: SHERWIN WILLIAMS</div>		<div></div>
<div>C</div> <div>ARCHITECTURAL METAL PANEL CLADDING (ACM) COLOR: ABE BLUE MANUFACTURE: ALPOLIC PANELS</div>		<div></div>
<div>D</div> <div>PAINT (EIFS ARCHITECTURAL CORNICE) COLOR: SONIC PURE WHITE MANUFACTURE: SHERWIN WILLIAMS</div>		<div></div>
<div>E</div> <div>ARCHITECTURAL METAL PANEL CLADDING (ACM) COLOR: SAW WHITE MANUFACTURE: ALPOLIC PANELS</div>		<div></div>
<div>F</div> <div>STANDARD BRICK COLOR: SHAMROCK MANUFACTURE: ACME BRICK</div>		<div></div>
<div>G</div> <div>STANDARD BRICK COLOR: KOKO BROWN MANUFACTURE: ACME BRICK</div>		<div></div>

KEYED NOTES	
<div>1</div> ROWLOCK BRICK SILL	<div>8</div> PATIO RAILING SYSTEM
<div>2</div> SOLDIER COURSE BRICK	<div>9</div> BLUE TINTED GLASS
<div>3</div> 45° HERRINGBONE BRICK PATTERN	<div>10</div> DASHED LINE INDICATES ROOF LINE BEYOND
<div>4</div> EYEBROW / SOFFIT	<div>11</div> DASHED LINE INDICATES ROOF TOP EQUIPMENT SCREENED BY PARAPET WALL
<div>5</div> CANOPY	<div>12</div> HEAVY DASHED LINE INDICATES LOCATION OF 8'-0" HIGH TREX SCREENING FENCE
<div>6</div> METAL COPING	
<div>7</div> MENU BOARD	

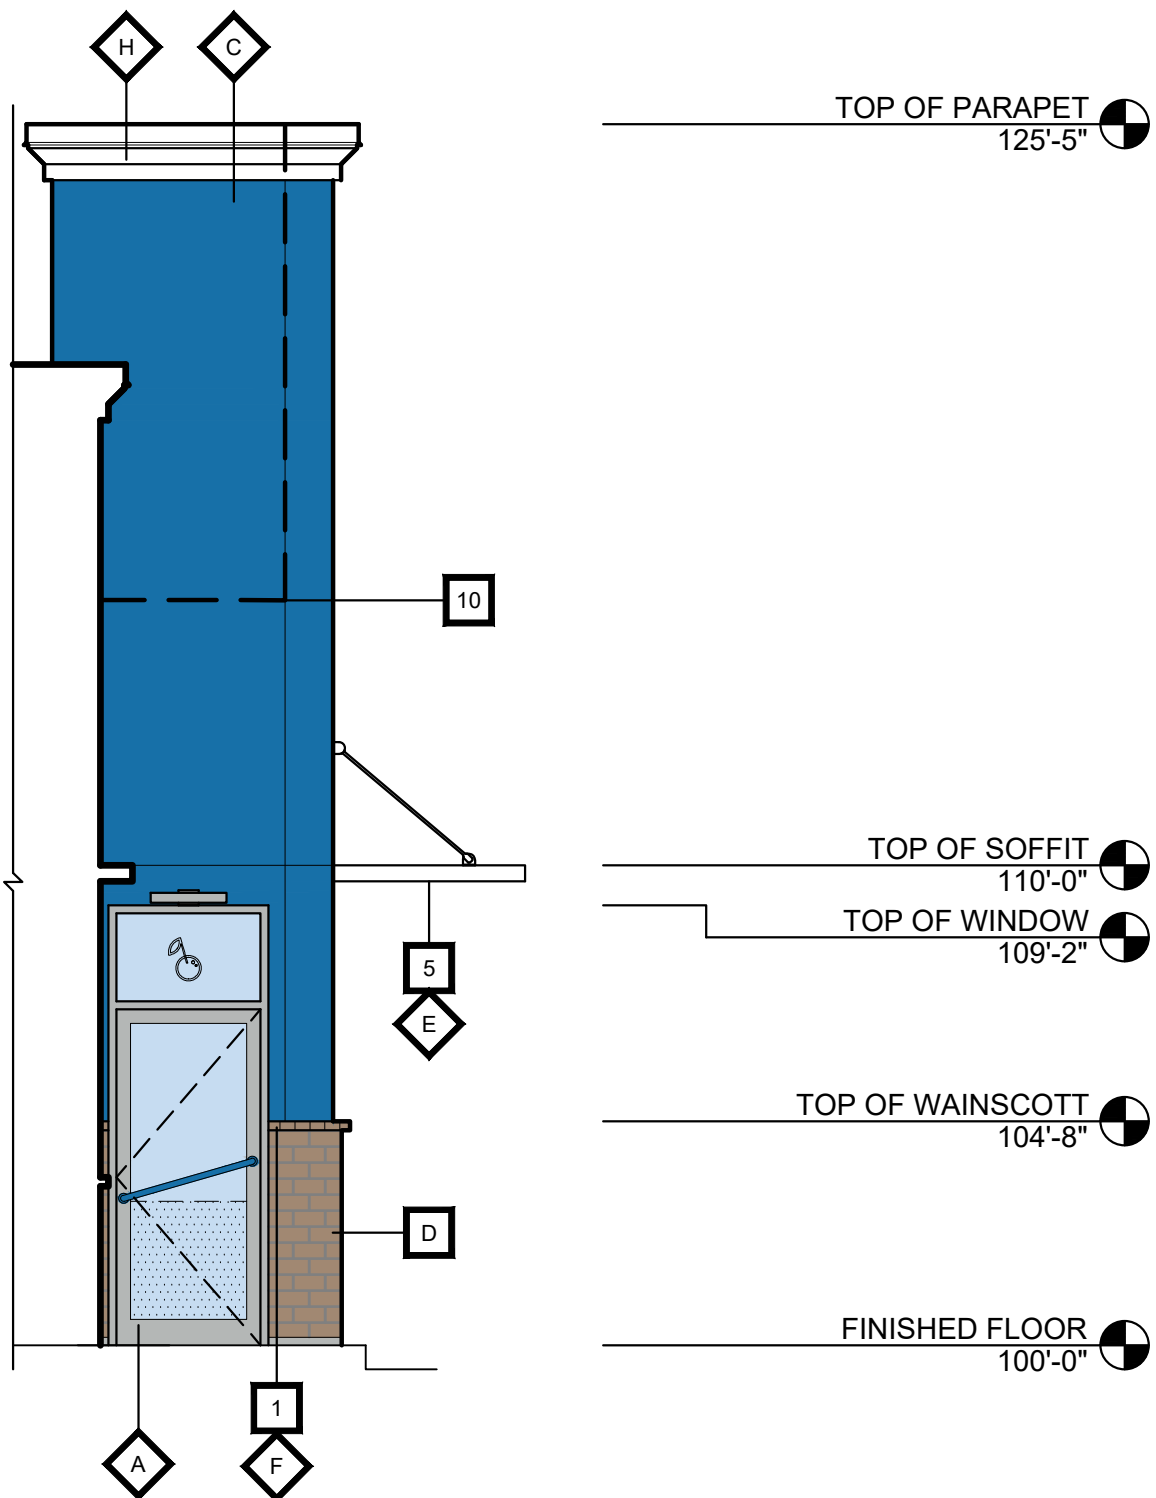


 
 


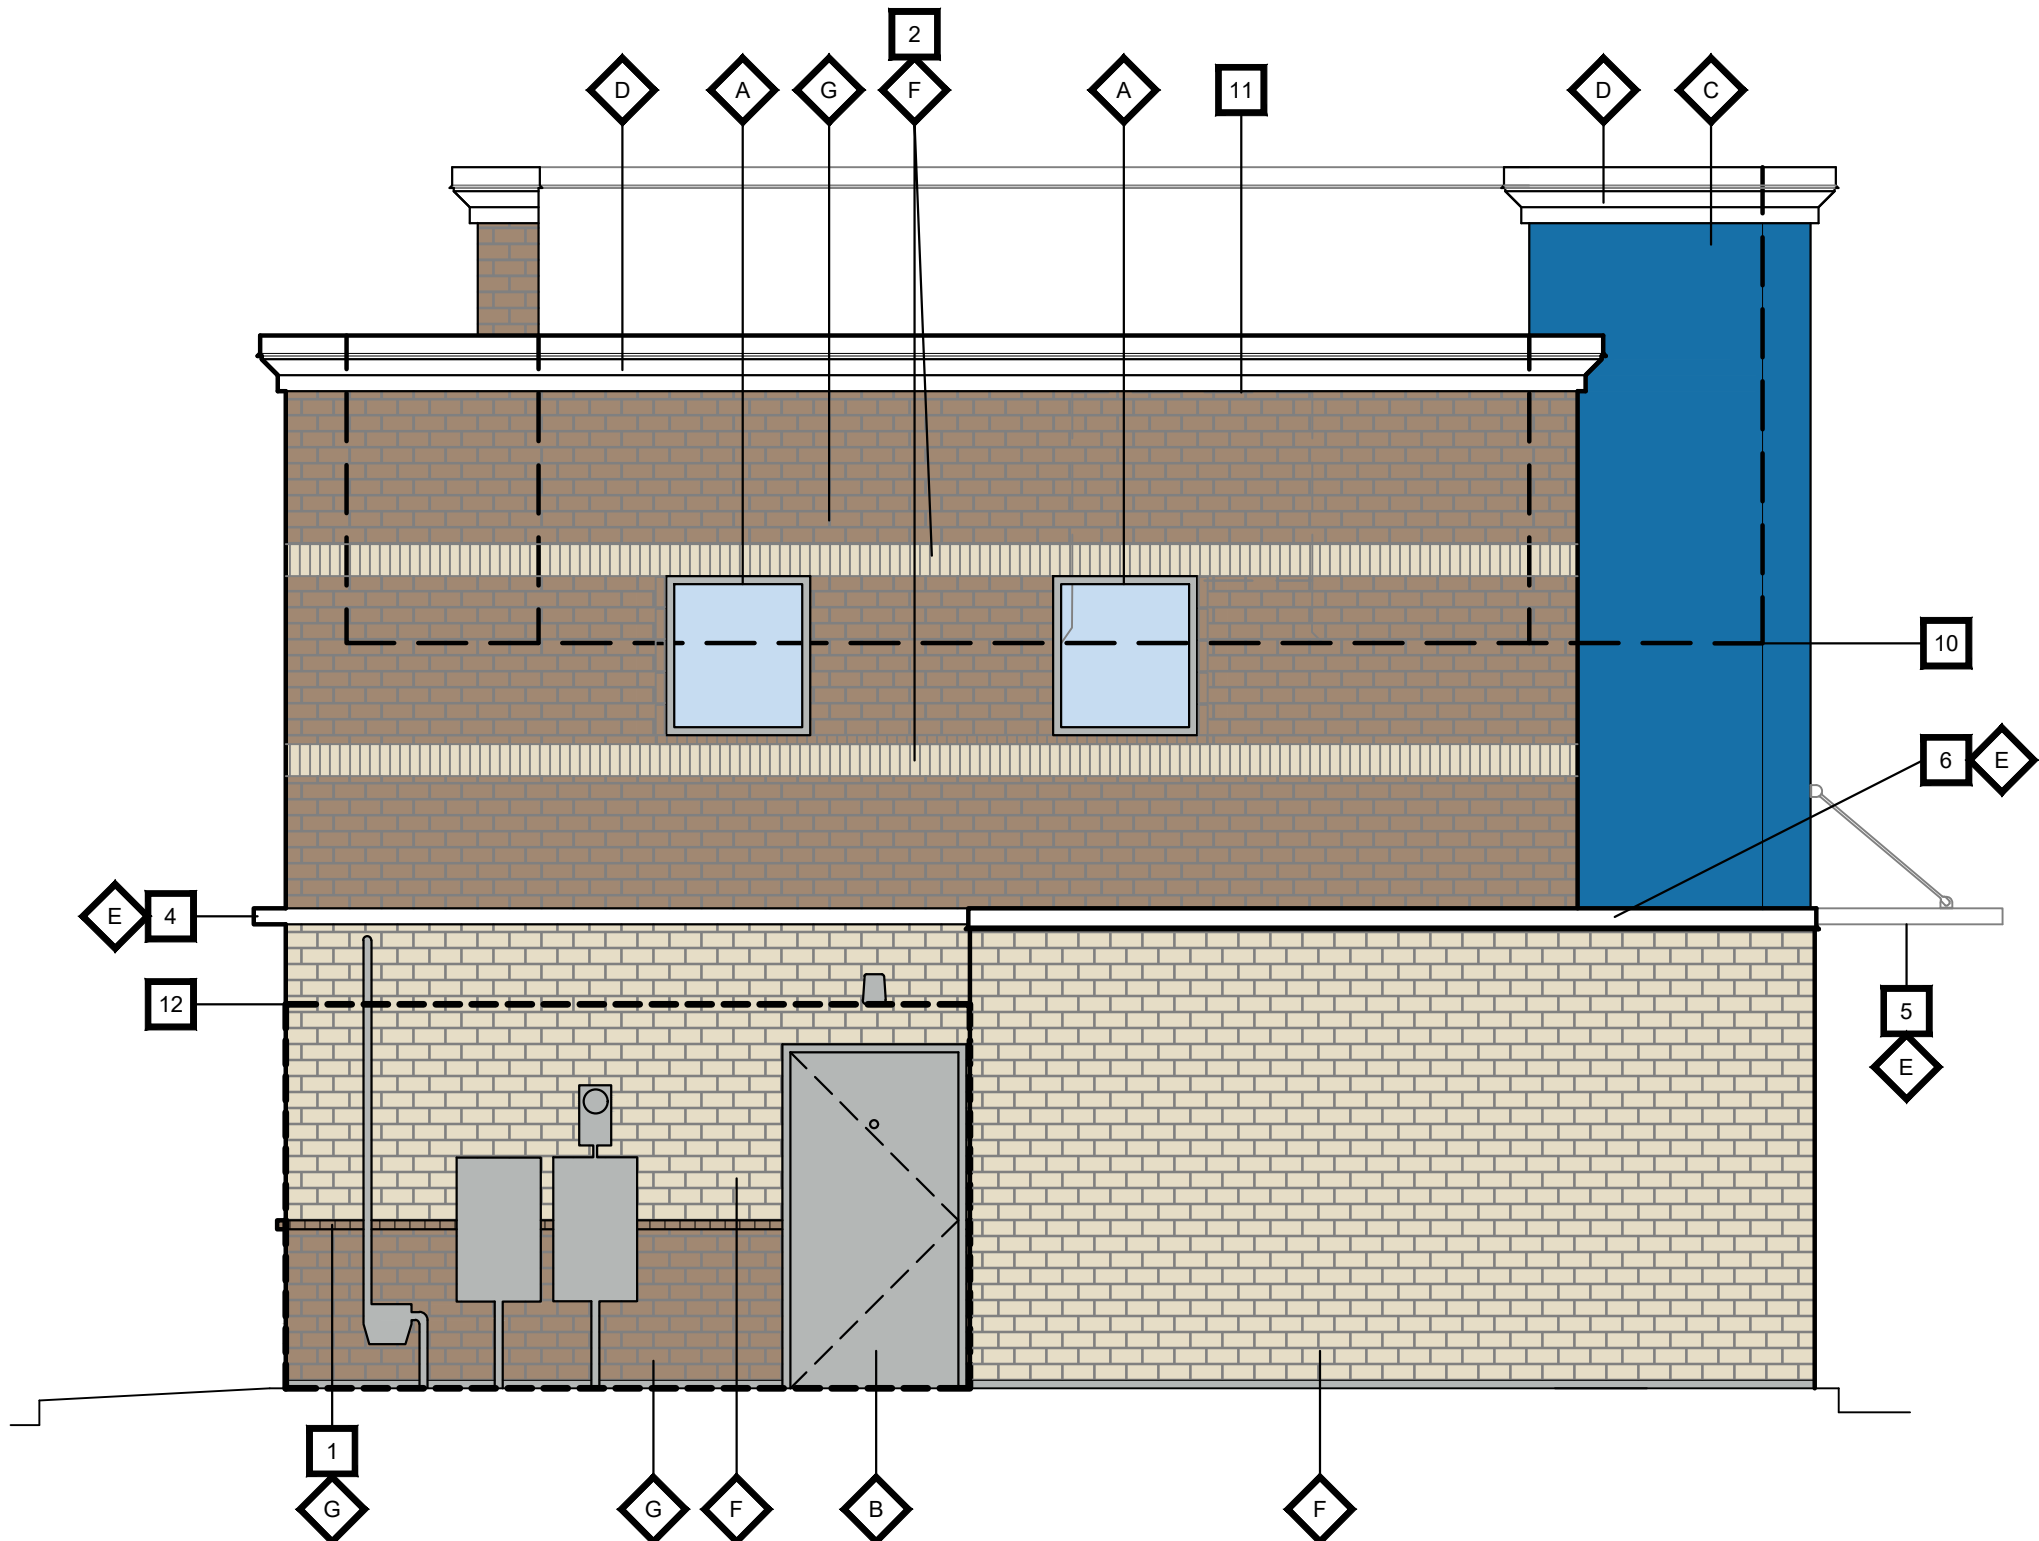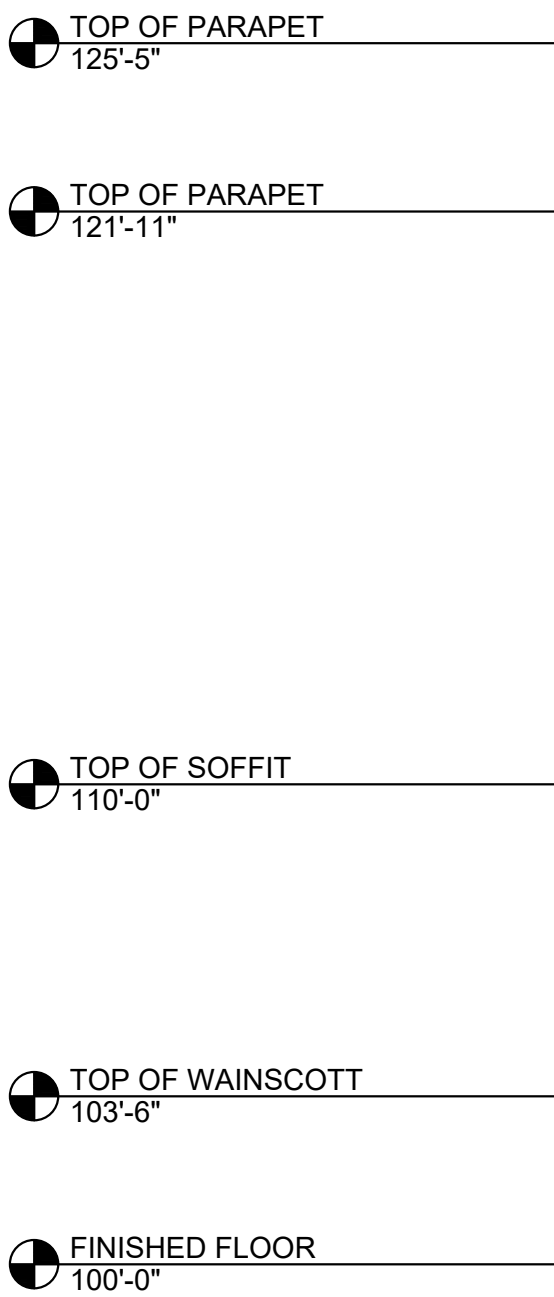

2 SOUTH EXTERIOR ELEVATION  
PAGE 4  
1/4" = 1'-0"



1 SOUTH EXTERIOR ELEVATION  
PAGE 4  
1/4" = 1'-0"

WEST FINISH CALCULATIONS	SQUARE FEET	PERCENT OF TOTAL AREA
TOTAL:	1,191	100%
MASONRY:	1,093	92%
ARCHITECTURAL METAL PANELS:	34	3%
ARCHITECTURAL CORNICE:	64	5%
WINDOWS & DOORS:	108	N/A

FINISH SCHEDULE		
<div>1</div> <div>CLEAR ANODIZED (ALUMINUM WINDOW &amp; DOOR FRAMES) MANUFACTURE: KAWNEER</div>		
<div>2</div> <div>PAINT (HOLLOW METAL WINDOW &amp; DOOR FRAMES) COLOR: SW 7659 GRIS MANUFACTURE: SHERWIN WILLIAMS</div>		
<div>3</div> <div>ARCHITECTURAL METAL PANEL CLADDING (ACM) COLOR: ABE BLUE MANUFACTURE: ALPOLIC PANELS</div>		
<div>4</div> <div>PAINT (EIFS ARCHITECTURAL CORNICE) COLOR: SONIC PURE WHITE MANUFACTURE: SHERWIN WILLIAMS</div>		
<div>5</div> <div>ARCHITECTURAL METAL PANEL CLADDING (ACM) COLOR: SAW WHITE MANUFACTURE: ALPOLIC PANELS</div>		
<div>6</div> <div>STANDARD BRICK COLOR: SHAMROCK MANUFACTURE: ACME BRICK</div>		
<div>7</div> <div>STANDARD BRICK COLOR: KOKO BROWN MANUFACTURE: ACME BRICK</div>		

KEYED NOTES	
<div>1</div> <div>ROWLOCK BRICK SILL</div>	<div>8</div> <div>PATIO RAILING SYSTEM</div>
<div>2</div> <div>SOLDIER COURSE BRICK PERIMETER FRAME</div>	<div>9</div> <div>BLUE TINTED GLASS</div>
<div>3</div> <div>45° HERRINGBONE BRICK PATTERN</div>	<div>10</div> <div>DASHED LINE INDICATES ROOF LINE BEYOND</div>
<div>4</div> <div>EYEBROW / SOFFIT</div>	<div>11</div> <div>DASHED LINE INDICATES ROOF TOP EQUIPMENT SCREENED BY PARAPET WALL</div>
<div>5</div> <div>CANOPY</div>	<div>12</div> <div>HEAVY DASHED LINE INDICATES LOCATION OF 8'-0" HIGH TREX SCREENING FENCE</div>
<div>6</div> <div>METAL COPING</div>	
<div>7</div> <div>MENU BOARD</div>	

- TOP OF PARAPET

125'-5"
- TOP OF PARAPET

121'-11"
- TOP OF PARAPET

120'-5"
- TOP OF SOFFIT


110'-0"
- TOP OF WINDOW

109'-2"
- TOP OF WAINSCOTT

104'-8"
- TOP OF WAINSCOTT

103'-6"
- FINISHED FLOOR

100'-0"

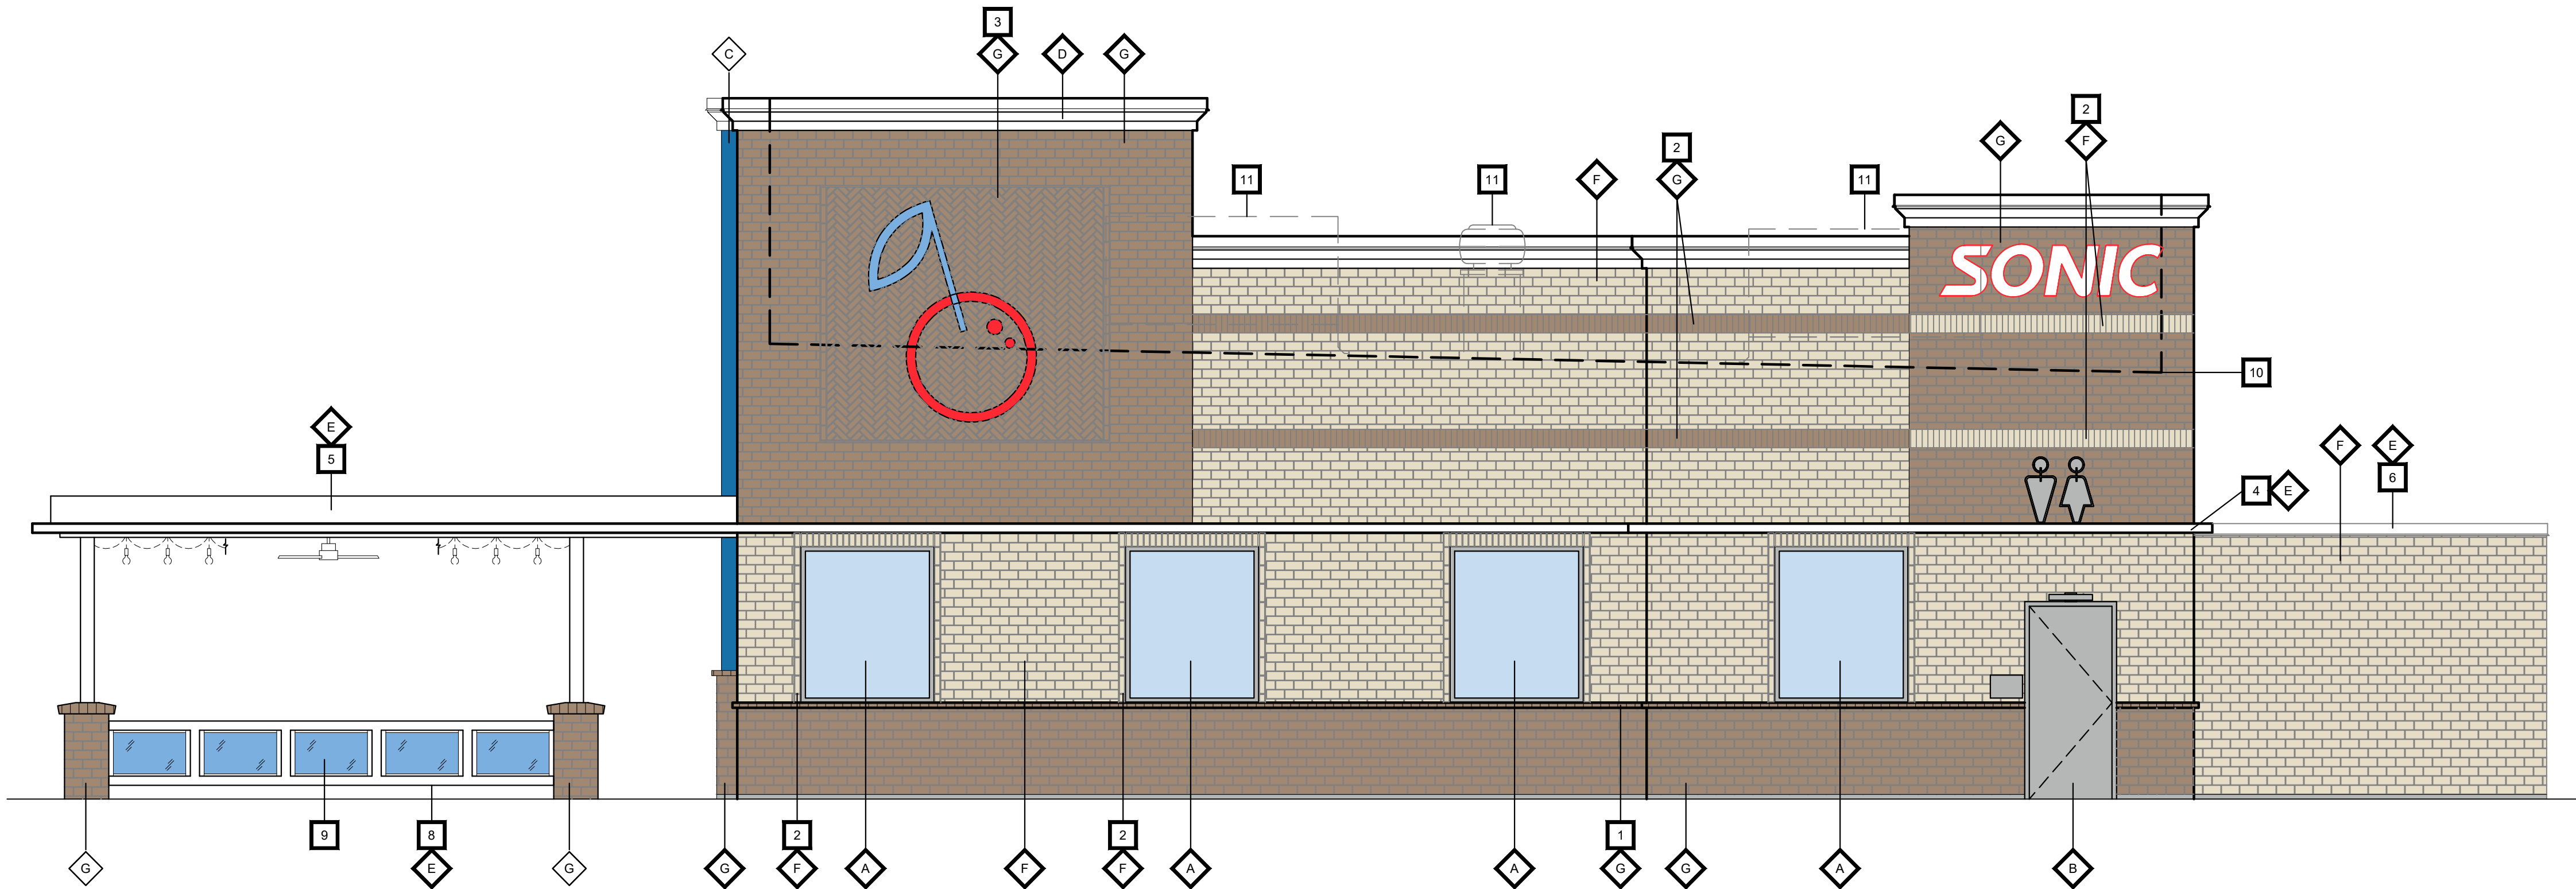





SQUARE FEET UNDER CANOPY	SQUARE FEET
CAR STALL CANOPIES (2):	2,088 EACH
DRIVE THRU EQUIPMENT CANOPY:	77
TOTAL:	4,193

FINISH SCHEDULE	
<div>A</div> ARCHITECTURAL METAL PANEL CLADDING (ACM) COLOR: SONIC ARCHITECTURAL RED MANUFACTURE: ALPOLIC PANELS	<div></div>
<div>B</div> PAINT COLOR: SW 7659 GRIS MANUFACTURE: SHERWIN WILLIAMS	<div></div>
<div>C</div> STANDARD BRICK COLOR: SHAMROCK MANUFACTURE: ACME BRICK	<div></div>


KEYED NOTES	
<div>1</div>	ROWLOCK BRICK SILL
<div>2</div>	6"X10" STEEL COLUMN
<div>3</div>	DRIVE THRU MENU EQUIPMENT

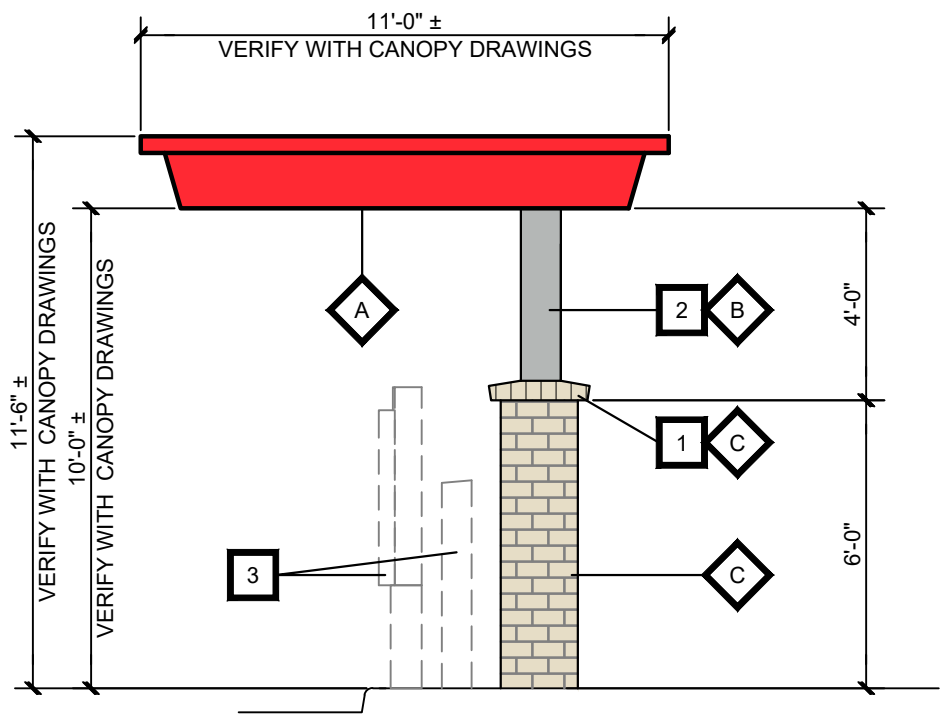


4 DRIVE-THRU CANOPY SIDE ELEV.  
PAGE 6  
1/4"=1'-0"

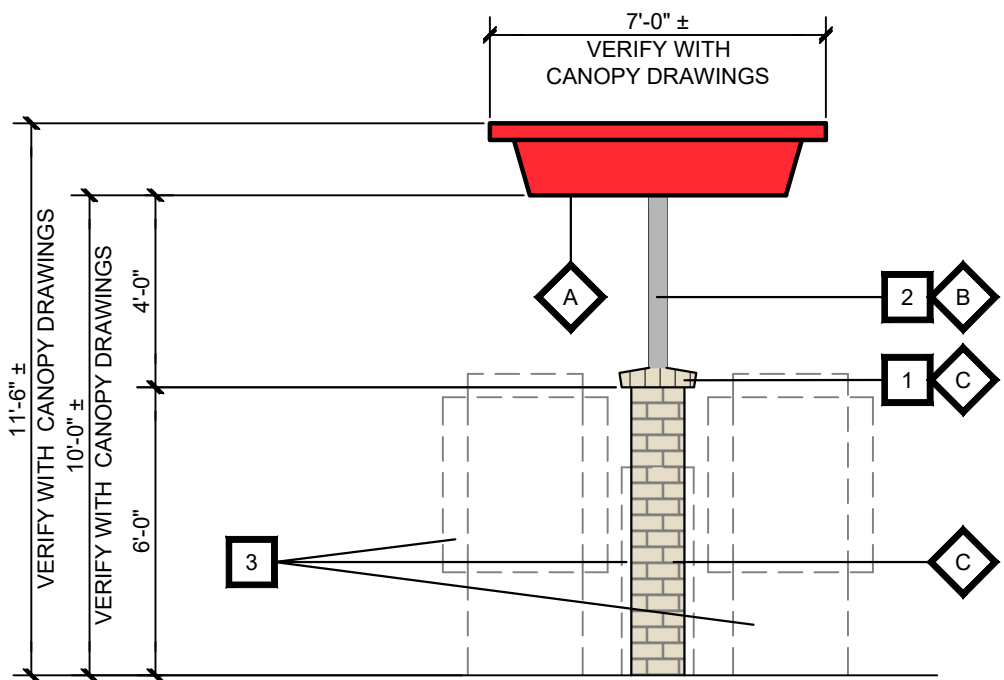

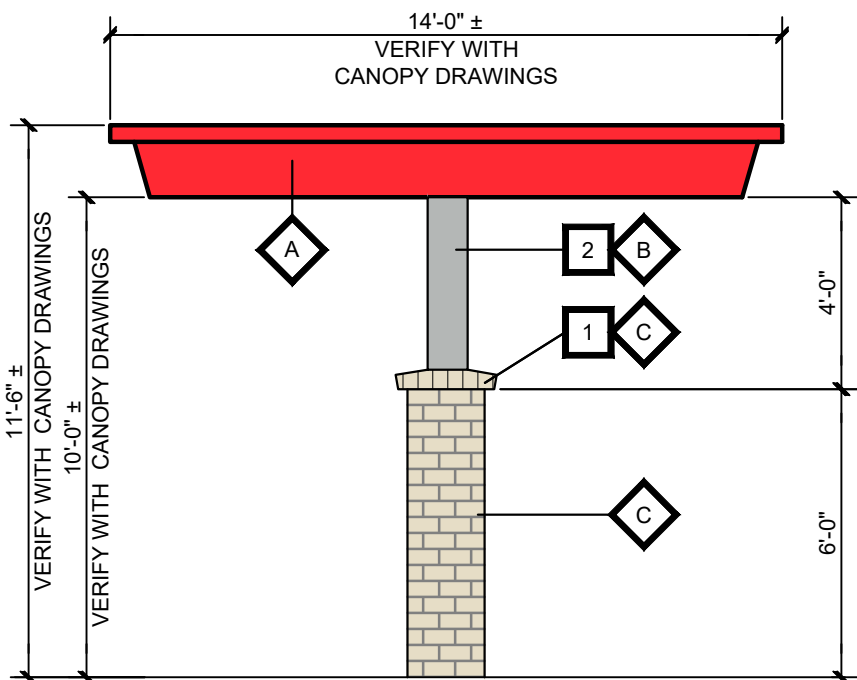


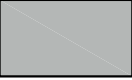




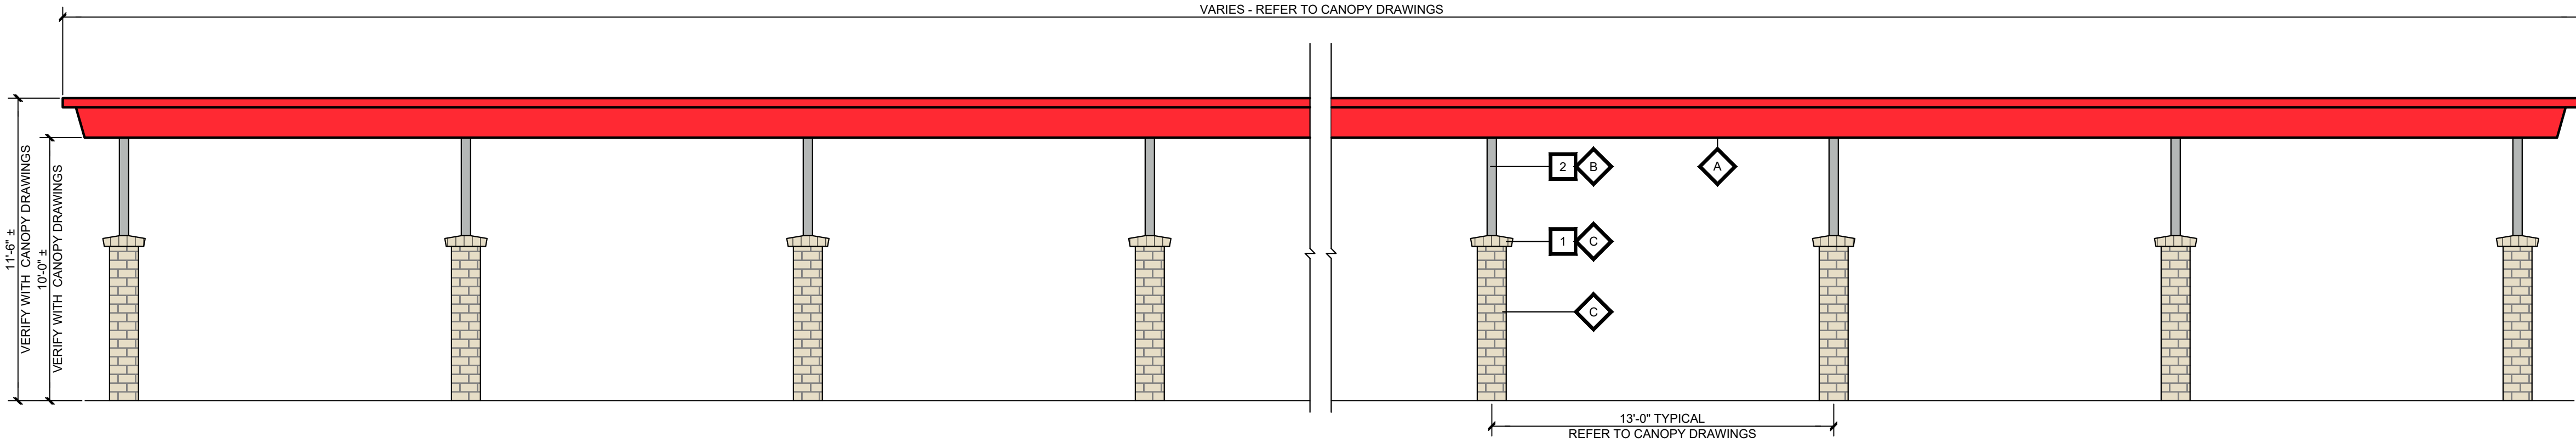






3 DRIVE-THRU CANOPY FRONT ELEV.  
PAGE 6  
1/4"=1'-0"




2 ANG.REMOTE CANOPY SIDE ELEV.  
PAGE 6  
1/4"=1'-0"




1 REMOTE CANOPY FRONT/REAR ELEV.  
PAGE 6  
1/4"=1'-0"

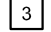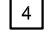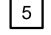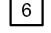
FINISH SCHEDULE		
	ARCHITECTURAL METAL PANEL CLADDING (ACM) COLOR: SAW WHITE MANUFACTURE: ALPOLIC PANELS	
	INDUSTRIAL ENAMEL (METAL DOORS, FRAMES, & GATES) COLOR: SW 7659 GRIS MANUFACTURE: SHERWIN WILLIAMS	
	STANDARD BRICK COLOR: SHAMROCK MANUFACTURE: ACME BRICK	
	STANDARD BRICK COLOR: KOKO BROWN MANUFACTURE: ACME BRICK	
KEYED NOTES		
	METAL COPING	
	BOLLARDS	
	GATE POSTS	
	CMU BLOCK	
	CANE BOLTS	
	CUSTOM METAL DECK PAN GATES	
	CUSTOM METAL DECK PAN MAN DOOR	

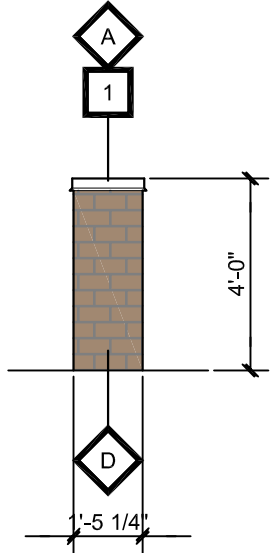


7 SITE SCREEN WALL SIDE ELEVATION  
1/4" = 1'-0"

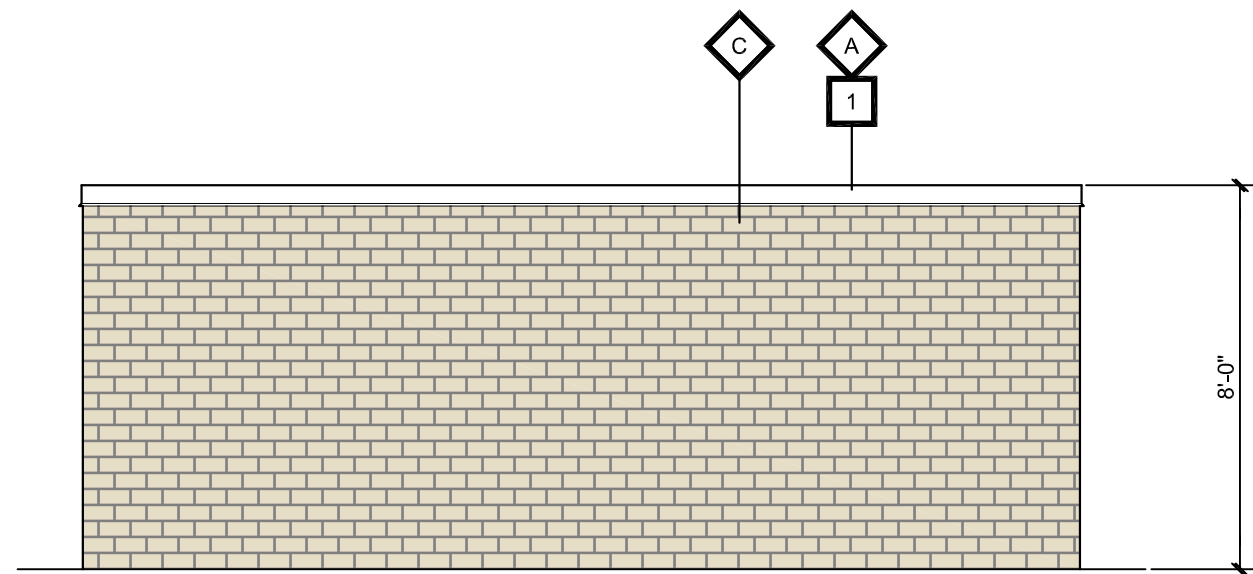


5 TRASH ENCLOSURE REAR ELEV.  
1/4" = 1'-0"

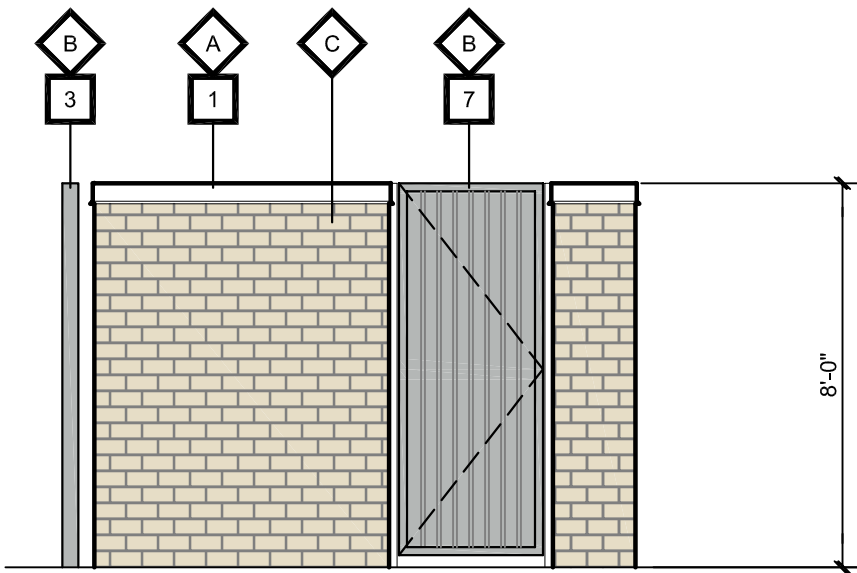


2 TRASH ENCLOSURE SIDE ELEV.  
1/4" = 1'-0"

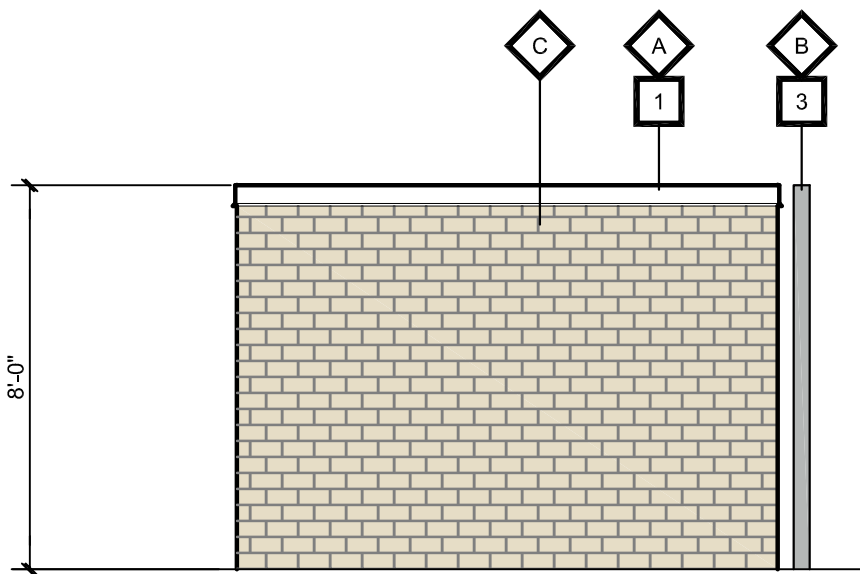


4 TRASH ENCLOSURE SIDE ELEV.  
1/4" = 1'-0"

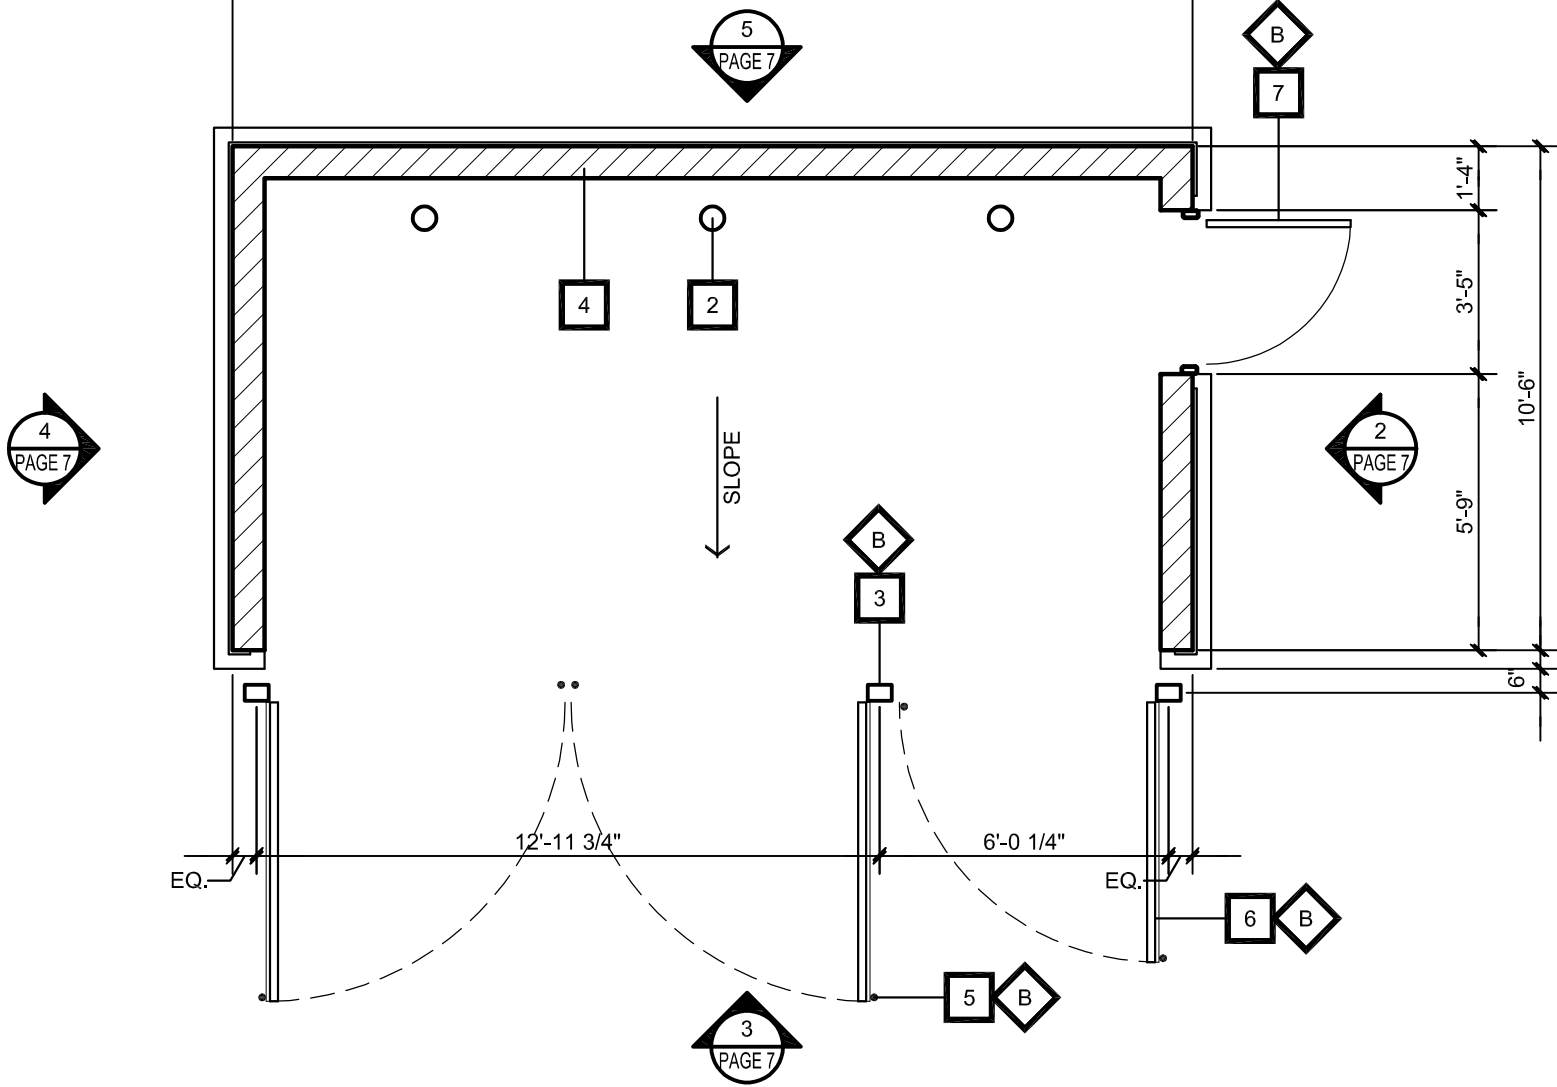

1 TRASH ENCLOSURE PLAN  
1/4" = 1'-0"

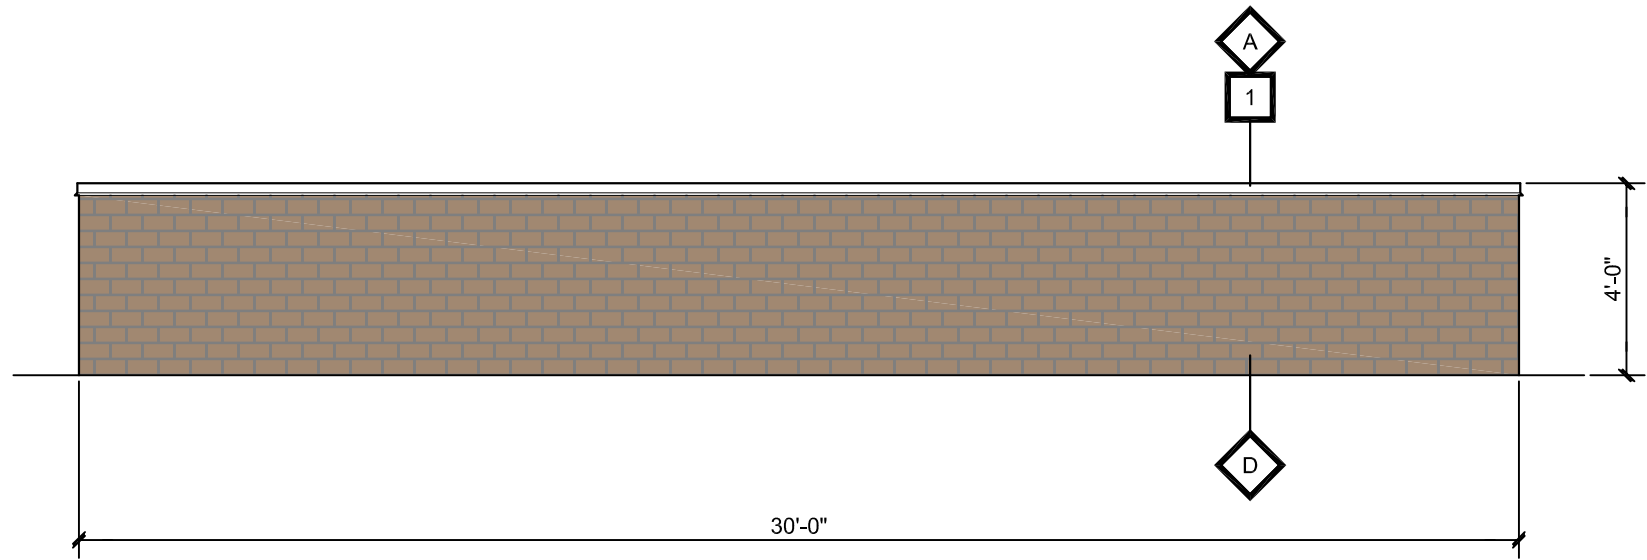

6 SITE SCREEN WALL ELEVATION  
1/4" = 1'-0"

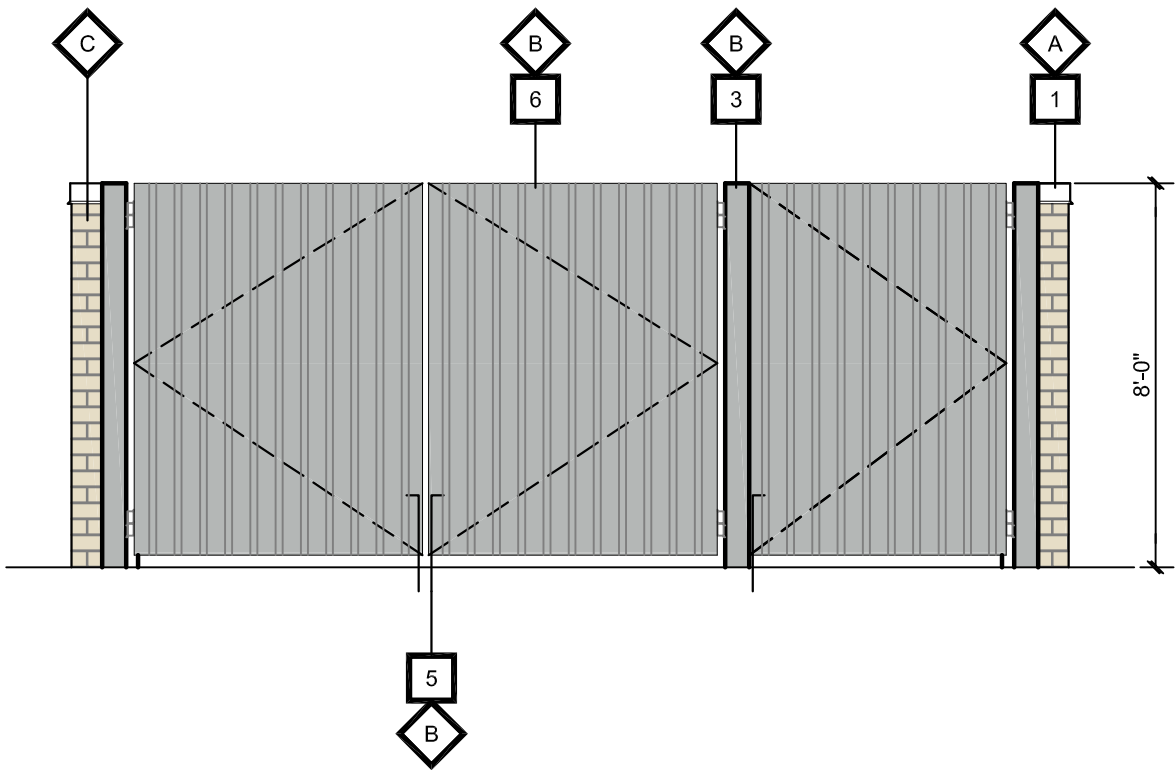

3 TRASH ENCLOSURE FRONT ELEV.  
1/4" = 1'-0"

